


OPTION 6E - DO MINIMUM  
SCALE 1:2000

NOTE:  
ALL PROPOSED LANDSCAPING AND GREEN AREAS SHOWN ARE APPROXIMATE AND MAY BE AMENDED, MOVED OR REMOVED AS PART OF THE SCHEME DESIGN. WATER FEATURES ARE REQUIRED FOR WATER QUALITY IMPROVEMENTS, LOCATION, SIZE AND SHAPE MAY VARY SIGNIFICANTLY AS PART OF DETAILED DESIGN.

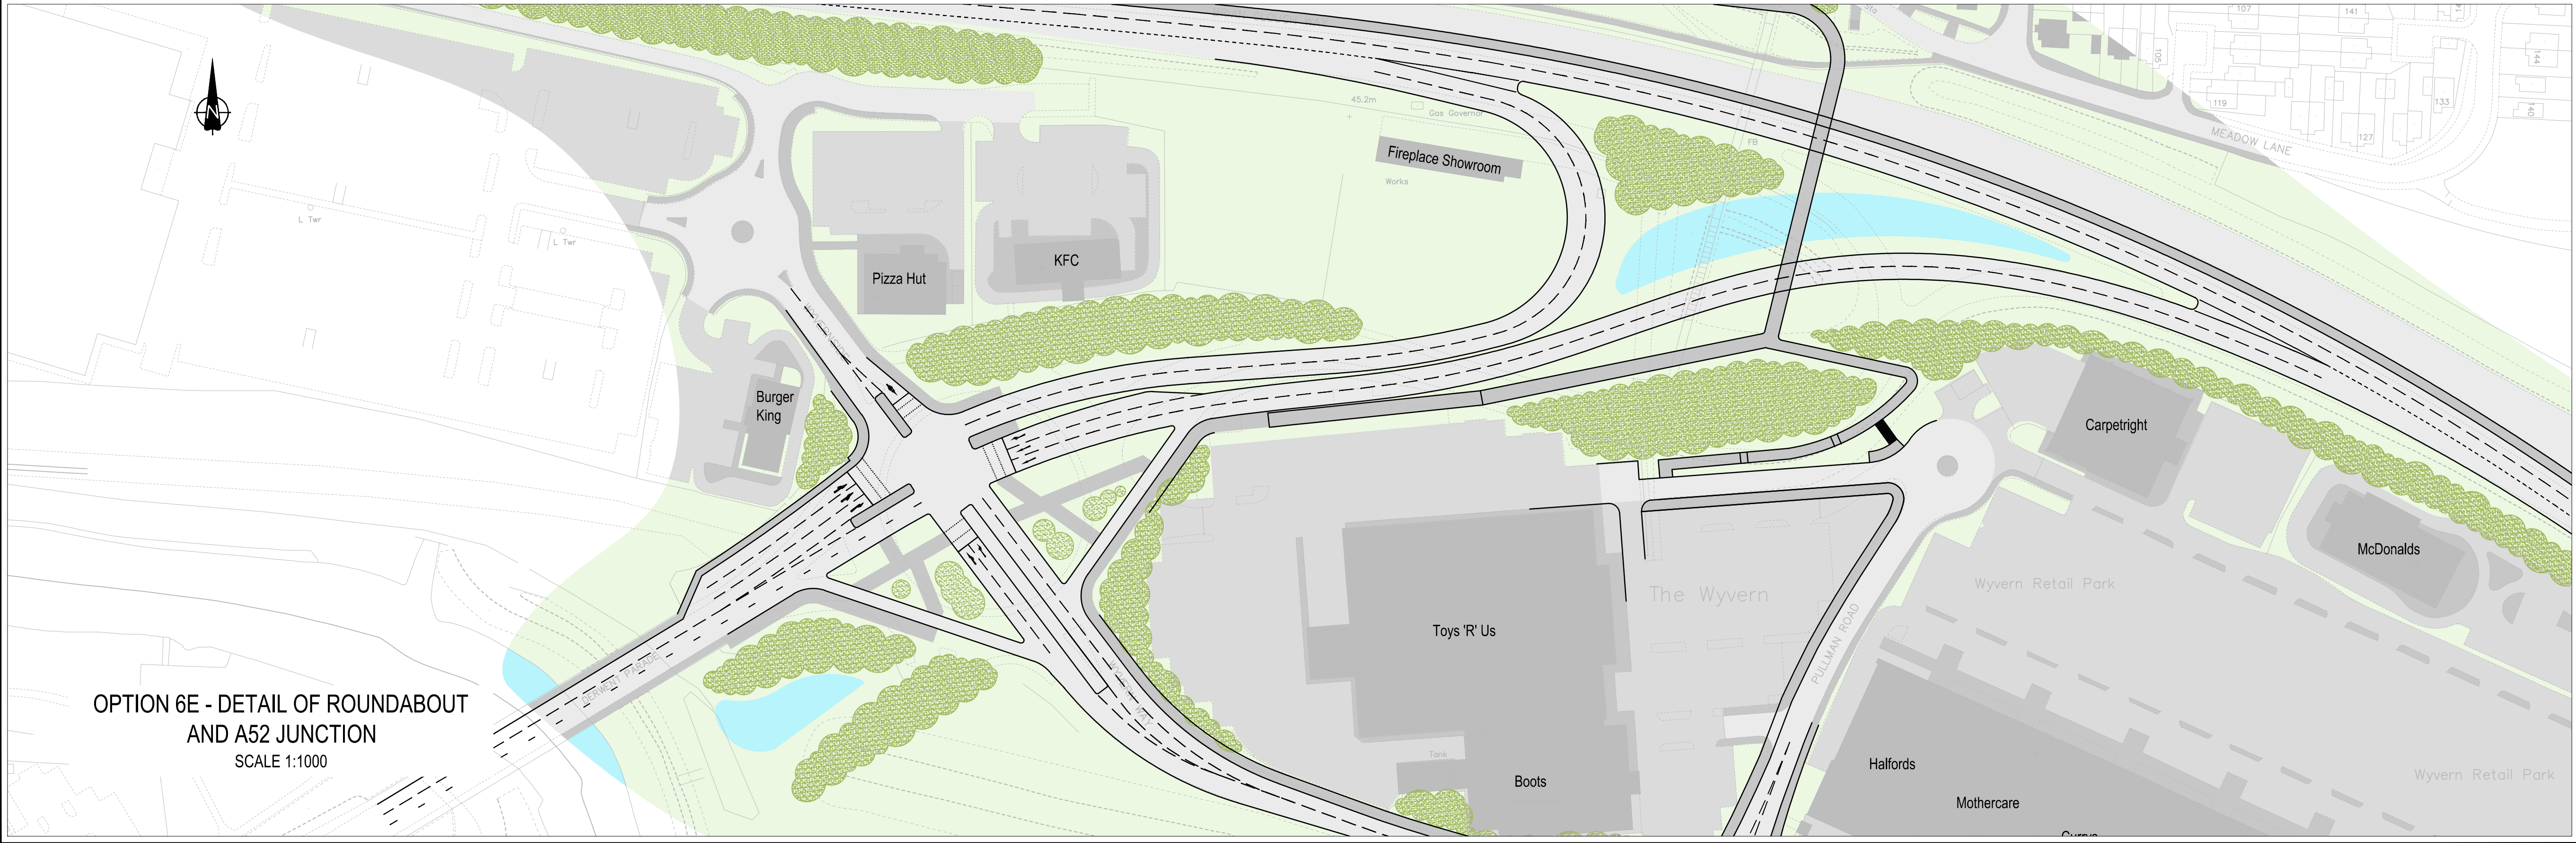

OPTION 6E - DETAIL OF ROUNDABOUT  
AND A52 JUNCTION  
SCALE 1:1000

- NOTES
1. Do not scale
  2. All dimensions in metres unless noted otherwise
  3. All levels in metres (AOD) unless noted otherwise
  4. Discrepancies are to be reported to the Overseeing Organisation

AMENDMENT DETAILS				BY	OWN	DATE	REV.
STATUS				INFORMATION			
DRAWN BY		CHECKED BY		APPROVED BY		SCALE	
PD						AS SHOWN	
DATE		DATE		DATE			
19/05/15							
ORIGINAL DRAWING SIZE B41 x 594 (A1)							
<div> Derby City Council</div> <div><i>Proud of Derby</i></div>							
NEIGHBOURHOODS Strategic Director Paul Robinson Council House Corporation Street Derby DE1 2FS Tel (01332) 640792							
PROJECT TITLE  A52 CONGESTION MANAGEMENT							
DRAWING TITLE  PROPOSED OPTION 6E DO MINIMUM VERSION FOR APPROVAL							
PROJECT REFERENCE NUMBER				HD12092			
DRAWING NUMBER				APPENDIX 4			
				REVISION			